

RAJGARH TEA ESTATE
(A Government of India Enterprise)
P.O. & Dist: DIBRUGARH, Assam 786611

NOTICE INVITING TENDERS

RAJGARH Tea Estate on behalf of ANDREW YULE & CO. LTD invites e-Tender under two part system (**Part I: Techno-Commercial Bid and Part II: Price Bid**) from bona fide and reputed **Company/Firm** for the project 'Extension of Sorting Room', the details of which are available in Annexure-IV "**Scope of Work / Technical Specification**" as specified in this tender document.

Tender document may be downloaded from MSTC website www.mstcecommerce.com/eprochome/aycl or www.andrewyule.com. Corrigenda or Clarifications, if any, shall be hosted on the above mentioned websites only. AYCL reserves the right to accept or reject any tender.

Schedule of Tender

1.	TENDER NO.	RAJ/CAPITAL/20-21/01 Dated. : 23.09.2020
2.	MODE OF TENDER	e-Procurement System Online submission of Part I - Techno-Commercial Bid and Part II - Price Bid through www.mstcecommerce.com/eprochome/aycl The intending bidders are required to submit their offer electronically through this e-Tendering portal. No physical tender is acceptable by AYCL/MSTC
3.	E-Tender No. / Event No.	AYCL/TEA DIVISION/81/20-21/ET/139
4.	Date of publication of e-Tender through publication MSTC/AYCL websites and Central Public Procurement Portal	13/10/2020
5.	Date of availability of NIT to the Vendors for downloading	14/10/2020
6.	Earnest Money and other document	<input type="checkbox"/> "Earnest Money Deposit" of Rs.20,000.00 (Rupees Twenty thousand only) may be paid by D.D. favouring Andrew Yule &Co Ltd. A/c Rajgarh Tea Estate payable at Naharkatia. <input type="checkbox"/> Other document as described in Annexure – I, Sl. No. 2

7.	Last date of submission of EMD & other documents to Act. Manager, Rajgarh Tea Estate with an email confirmation to General Manager, Tea Division at chandan.bora@andrewyule.com	05/11/2020
8.	Date of Starting of e-Tender for submission of Online Techno-Commercial Bid and Price Bid at www.mstcecommerce.com/eprochome/aycl	To be intimated to the eligible vendor separately by email as well as through Corrigendum in the website.
9.	Date of closing of Online e-tender for submission of Techno-Commercial Bid & Price Bid at www.mstcecommerce.com/eprochome/aycl	To be intimated to the eligible vendor separately by email as well as through Corrigendum in the website.
10.	Date & time of opening of Part-I (Techno-Commercial Bid)	To be intimated to the eligible vendor separately by email as well as through Corrigendum in the website.
11.	Date & time of opening of Part-II (Price Bid)	To be intimated to the eligible vendor separately by email as well as through Corrigendum in the website.

List of Annexure

Important Instructions for E-procurement -	Annexure-I
Notice Inviting Tender	Annexure-II
General Information-	Annexure-III
General Terms& Conditions	Annexure-IV
Technical Specification/Requirement	Annexure-V
Scope of work	Annexure-VI
Bill Of Materials	Annexure-VII
Price Sheet	Annexure-VIII

**RAJGARH TEA ESTATE
(A Government of India Enterprise)**

Important Instructions for E-procurement

Ref. E-Tender No.: AYCL/TEA DIVISION/81/20-21/ET/139

Ref. Tender No.: RAJ/CAPITAL/20-21/01

This is an e-procurement event of Rajgarh Tea Estate, Dibrugarh of *ANDREW YULE & COMPANY LTD Ltd.*

You are requested to read the Terms & Conditions (Annexure- III, IV) of this tender before submitting your online tender. Tenderers who do not comply with the Conditions with documentary proof (wherever required) will not qualify in the Tender for opening of Price Bid.

1. Process of E-tender:

A) **Registration:** The process involves vendor's registration with MSTC e-procurement portal which is free of cost. Only after registration, the vendor(s) can submit his/their bids electronically. Electronic Bidding for submission of Techno-Commercial Bid as well as Price Bid over the internet will be done. The Vendor should possess Class III signing type Digital Signature Certificate. Vendors are to make their own arrangement for bidding from a PC connected with Internet. MSTC is not responsible for making such arrangement. (Bids will not be recorded without Digital Signature).

SPECIAL NOTE: THE PRICE BID AND THE COMMERCIAL BID HAS TO BE SUBMITTED ON-LINE AT www.mstcecommerce.com/eprochome/aycl

- 1) Vendors are required to register themselves online with www.mstcecommerce.com → e-Procurement → PSU / Govt. depts. → Register as Vendor under AYCL- Filling up details and creating own user id and password → Submit.
- 2) Vendors will receive a system generated mail confirming their registration in their email which has been provided during filling the registration form.

In case of any clarification, please contact MSTC/AYCL (before the scheduled time of the e-Tender).

Contact person for Techno Commercial clarification (ANDREW YULE & COMPANY LTD):

Mr. Kishor Barooah
Acting Manager
Rajgarh Tea Estate, Dibrugarh, Assam-786611
Mobile No: 09365400272
Email: yule.rajgarh@gmail.com

Contact person (E-Commerce, MSTC Ltd):

1. Mr. Pritam Biswas, Asst. Manager (ERO)

MobileNo: 9903248755

Email: pbiswas@mstcindia.co.in

2) Mr. Mayank Jain, Asst. Manager (ERO)

Mobile- 9721277969

Email:mhjain@mstcindia.co.in

3. Mr. Vikash Kumar Jaiswal, Regional Manager (ERO)

Mobile-09903042449

Email: vikash@mstcindia.co.in

Landline: (033) 22901004

System Requirement:

- i) Windows XP-SP3 or above / Windows 7 Operating System**
- ii) IE-7 or above Internet browser.**
- iii) Signing & Encryption type digital signature**
- iv) JRE 7 update 79 software to be downloaded and installed in the system. Security level should be medium**
- v) To enable ALL active X controls and disable 'use pop up blocker' under Tools → Internet OpJons → custom level (Please run IE settings from the page www.mstcecommerce.com once)**

2. Part-I: Submission of EMD & other Documents:

Within specified Date & time the vendor must submit the following documents to The Manager, Rajgarh Tea Estate, P.O. & Dist: Dibrugarh, Assam-786611. Off-line.

- Earnest Money of Rs. 20,000.00 (Rupees twenty thousand only) by Demand Draft favouring Andrew Yule & Co. Ltd. A/C Rajgarh Tea Estate, Payable at Naharkatia.**
- General information, under Annexure-III complete in all respect along with desired information and document.**
- Acceptance of Scope of Work/Technical Specification, under Annexure-IV along with relevant information and documents without Price Sheet.**
- Technical specification sheet, with all desired details, duly signed and stamped as token of acceptance.**

In case of failure to submit the EMD and other document within the stipulated time, the Tender may be rejected.

Part-II: Online Bid submission: On the basis of submission of EMD and other Documents at Rajgarh Tea Estate, Dibrugarh, Assam the list of vendors who will participate in online Techno commercial and price bid submission will be finalized. Only those qualified bidders will be eligible to submit Online Techno-commercial and price bid.

Bidding in e-Tender:

- a. No interest will be paid on EMD. EMD of the unsuccessful bidder(s) will be refunded by Rajgarh Tea Estate. EMD to be paid along with the Document with in the last date as mentioned in SOT.
- b. The process involves Electronic Bidding for submission of Techno Commercial Bid as well as Price Bid.
- c. The bidder(s) who have submitted the EMD and documents to Rajgarh Tea Estate will be short listed by the Actg. Manager, Rajgarh Tea Estate and those qualified bidders can only submit their Techno Commercial Bids and Price Bid through internet in MSTC website www.mstcecommerce.com → e-procurement → PSU / Govt depts. → Login under AYCL→ My Menu → Auction Floor Manager → live event → Selection of the live event.
- d. The bidder should allow to run an application namely enApple by accepting the risk and clicking on run. This exercise has to be done twice immediately after opening of Bid floor. Then they have to fill up Common terms /Commercial specification and save the same. After that clicking on the Techno-Commercial bid, if this application is not run then the bidder will not be able to save / submit his Techno-Commercial bid.
- e. After filling the Techno-Commercial Bid, bidder should click 'save' for recording their Techno-Commercial bid. Once the same is done, the Price Bid link becomes active and the same has to be filled up and then bidder should click on "**Save**" to record their Price Bid. Then once both the Techno-Commercial bid & Price Bid has been saved, the bidder can click on the "**Submit**" button to register their bid.
- f. Vendors are instructed to use link in **My Menu** to **Upload Documents** in document library. Multiple documents can be uploaded. Maximum size of single document for upload is 5 MB.
- g. Once documents are uploaded in the library, vendors can attach documents through *Attach Document* link against the particular tender. For further assistance please follow instructions of vendor guide.
- h. In all cases, bidder should use their own ID and Password along with Digital Signature at the time of submission of their bid.
- g. During the entire e-tender process, the bidders will remain completely anonymous to one another and also to everybody else.

- h. The e-tender floor shall remain open from the pre-announced date & time and for as much duration as mentioned above.
- i. Techno-Commercial bid will be opened electronically on specified date and time as given in the NIT. Bidder(s) can download Technical Comparative statement.
- j. Price bid will be opened electronically on specified date and time given in the NIT. Bidder(s) can download Price Comparative statement.
- k. All entries in the tender should be entered in online Technical & Commercial Formats without any ambiguity.
- l. All electronic bids submitted during the e-tender process shall be legally binding on the bidder. Any bid will be considered as the valid bid offered by that bidder and acceptance of the same by the Buyer will form a binding contract between Buyer and the Bidder for execution of supply. Such successful tenderer shall be called hereafter **SUPPLIER**.
- m. It is mandatory that all the bids are submitted with Digital Signature Certificate otherwise the same will not be accepted by the system.
- n. Buyer reserves the right to cancel or reject or accept or withdraw or extend the tender in full or part as the case may be without assigning any reason thereof.
- o. No deviation of the terms and conditions of the tender document is acceptable. Submission of bid in the e-tender floor by any bidder confirms his acceptance of terms & conditions for the tender.
- p. Unit of Measure (UOM) is indicated in the e-tender Floor. Rate to be quoted should be in Indian Rupee as per UOM indicated in the e-tender floor/tender document.

E-tender cannot be accessed after the due date and time mentioned in NIT.

All notices / corrigendum and correspondence to the bidder(s) shall be sent by email only during the process till finalization of tender by RAJGARH TEA ESTATE/ANDREW YULE & COMPANY LTD/MSTC LTD. Hence the bidders are required to ensure that their corporate email I.D. provided is valid and updated at the stage of registration of vendor with MSTC. Bidders are also requested to ensure validity of their DSC (Digital Signature Certificate).

Any order resulting from this open e-tender shall be governed by the terms and conditions mentioned therein.

No deviation to the technical and commercial terms & conditions are allowed.

ANDREW YULE & COMPANY LTD / Rajgarh Tea Estate, has the right to cancel this e-Tender without assigning any reason thereof.

The online tender should be submitted strictly as per the terms and conditions and procedures laid down in the website www.mstcecommerce.com/eprochome/aycl of MSTC Ltd.

The bidders must upload all the documents required as per terms of NIT. Any other document uploaded which is not required as per the terms of the NIT shall not be considered.

The bid will be evaluated based on the filled-in technical & commercial formats.

Bidders are requested to read the vendor guide and see the video in the page www.mstcecommerce.com/eprochome/mstc of MSTC Ltd. to familiarize them with the system before bidding.

Notice Inviting Tender:
Ref. E-Tender No.: AYCL/TEA DIVISION/81/20-21/ET/139
Ref. Tender No.: RAJ/CAPITAL/20-21/01

Rajgarh Tea Estate on behalf of Andrew Yule & Co. Ltd., Tea Division, wishes to complete the project – ‘Extension of Sorting Room’ as specifications mentioned in Annexure-IV..

Offers are invited from reputed and competent contractors at specified locations.

Contractors interested to participate in the above Tender will have to:

- b) Get themselves registered (free of cost) as supplier with www.mstcecommerce.com/eprochome/aycl, our service provider.
- c) Submit the following document to Rajgarh Tea Estate, Dibrugarh, Assam 786611 within 21 days from the date of publication of advertisement, off line -
 - General Information Sheet complete in all respect duly signed and stamped.
 - Earnest money of Rs.20, 000/- by Draft favouring Andrew Yule & Co. Ltd. A/C Rajgarh Tea Estate payable at Naharkatia.
 - Commercial Terms & Conditions Sheet duly signed and stamped as token of acceptance.
 - Technical specification sheet, with all desired details, duly signed and stamped as token of acceptance.

The following pre-qualification criteria would apply, which may be relaxed at the sole discretion of Andrew Yule & Co. Ltd. / Rajgarh Tea Estate.

- The Bidder should have minimum 4 years of constructions experience and holding authority to deal with Andrew Yule & Co. Ltd./Dibrugarh Tea Estates. This should be supported by appropriate documentary evidence.
- The Bidder shall be a registered Company and posse’s valid sales tax / service tax registration certificates.
- The OEM/Bidder should have own local support office / franchisee presence for the locations namely Dibrugarh.

General Information**Ref. E-Tender No.: AYCL/TEA DIVISION/81/20-21/ET/139****Ref. Tender No.: RAJ/CAPITAL/20-21/01**

The applicants are required to furnish full information to the queries included in this form. In giving the particulars, the supporting documents/certificates as called for per queries at places, must be tagged with the application for evidencing the information furnished in the application.

1. Particulars of Company

- 1.1 Name of the Company :
- 1.2 Nature of business : OEM / Dealer / Distributor
- 1.3 Full address :
- 1.4 Phone No. :
- 1.5 Fax No. :
- 1.6 E-mail ID :

2. Details of Certificate

Sl No.	Particulars	Registration No.	Remarks
1.	Income Tax		Copy of Registration Certificate / PAN Card to be attached
2.	GST		Copy of Registration Certificate to be attached
3.	Trade Licence		Copy to be attached
4.			
5.			

3. List of Service Centers

Sl. No	Location	Type of Centre		Bidders to Provide full address & Telephone No
		Company Operated	Franchised	
1				
2				
3				

4. Details of Banker

1	Name of the Bank	
2	Name of the Branch	
3	Branch Code	
4	Address	
5	IFSC Code No.	
6	Account No.	

5. List of supplies of identical:
items made in last 2 years.
with customer reference
6. Copies of work Orders :
received from major Customer
for identical type of items
(minimum 2 order copies)

I/we hereby certify that the particulars furnished by me/us above are true to the best of my / our knowledge and belief and mis-representations of facts will render me/us liable to my/our action as may be deemed fit by Andrew Yule & Co. Ltd. (Tea Division) / Rajgarh Tea Estate & have the sole discretion to reject or accept my/our candidature.

(Signature of the Applicant)
Office Stamp/Seal

Place :

Date ;

List of Enclosures:

General Terms & Conditions

Ref. E-Tender No.: AYCL/TEA DIVISION/81/20-21/ET/139

Ref. Tender No.: RAJ/CAPITAL/20-21/01

1. Scope of Work
Supply / Construction "**Extension of Sorting Room**" as mentioned below and as per the approved drawing, specification and bill of materials.
2. Location of Site
 Factory of Rajgarh Tea Estate, P.O. Dibrugarh, Dist. Dibrugarh, Assam 786611
3. Requirement
As indicated under technical specification.
4. Delivery
The entire material/all the items must reach the respective location within Four weeks from the date of receipt of order.
5. Liquidated Damage
In the event of failure on the part of the contractor to complete entire supply against the order to our full satisfaction within the specified period of completion, we may recover from the contractor as liquidated damages, a sum equivalent to ½% of contract value for each week or any part thereof default, where the delivery thereof will be accepted after expiry of the date stipulated for this purpose, but limited to a maximum of 10% of contract value
6. Force Majeure
Any delay or failure in the performance of either party hereto will not constitute default thereunder or give rise to any claim for damages, if any, to the extent such delays or failure of performance is caused by the occurrence such as acts of god or the public enemy, appropriation or confiscation of facilities by Govt. Authorities, acts of war, rebellion or sabotage, fires, explosions, riots and illegal strike.
7. Risk Purchase
In case the contractor fails to execute the contract fully or partly, the Management shall have the right to execute the work through other agencies, as decided by the Management at the contractor's cost and risk after giving two weeks notice in writing.
8. Terms of payment
 - No advance will be given.
 - Part payment to be released according to the progress of work with 10% retention at each stage described in the scope of work which will be returned after 1 year of completion of the project.
 - Statutory deductions will be made as per the rules.
9. Price Variation
The quoted price should remain firm during pendency of the contract.
10. Guarantee
Contractor's guarantee for Two years or 2000 Hrs on site unless otherwise stated.

11. The tenderers are requested to ensure Earnest Money Deposit along with the Tender in the following manner, which will be converted into Security Deposit for the successful bidder/s and will be released on completion of delivery.

EMD Amount ---- **Rs.20,000/-**

EMD to be submitted by D.D. favouring- "Andrew Yule & Co. Ltd. A/C Rajgarh Tea Estate" payable at Naharkatia.

12. Decision for awarding contract/job is vested with the Management so as to reject.
13. Incomplete "Quotation/Offer" is liable to be rejected.
14. The offer must be valid for a minimum of 90 days from the date of E-Bidding.
15. All materials to be routed through Garden stores only.
16. All applicable Taxes will be deducted at source as per statute
17. Legal disputes if any will be subjected to Dibrugarh jurisdiction only
18. During the constructions, the Management/ authorized representative(s) of the Management will have the right of inspection at any time during working hours.
19. Temporary shelter, water for construction & workers will be provided by the Management and if feasible / possible temporary electricity may be provided subject to Management's sole discretion.
20. I/We agree to the terms and conditions of LIQ.


I /We here by certify that the above particulars furnished by me /us above are true to the best of my/our knowledge and belief and misrepresentations of facts will render me / us liable to any action as may be deemed fit by Andrew Yule & Co. Ltd's Tea Division to reject or accept my / our Bid in totality.

(Sign & Seal of Applicant)

Technical specification and requirement

Ref. E-Tender No.: AYCL/TEA DIVISION/81/20-21/ET/139


Ref. Tender No.: RAJ/CAPITAL/20-21/01

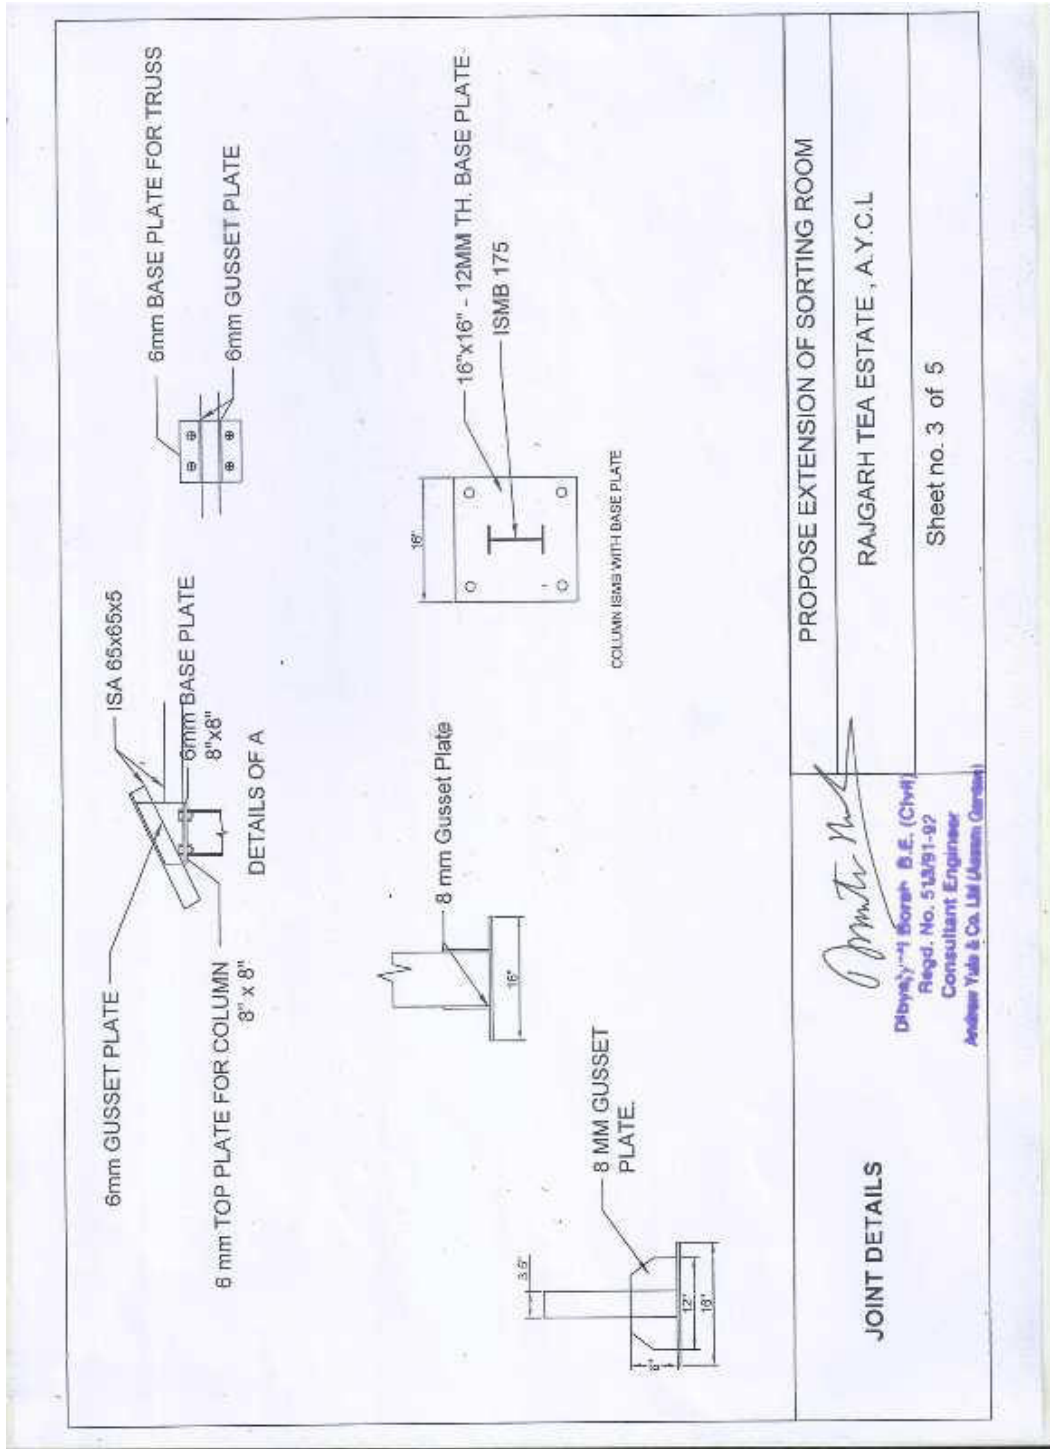

Technical specification and requirement

Ref. E-Tender No.: AYCL/TEA DIVISION/81/20-21/ET/139

Ref. Tender No.: RAJ/CAPITAL/20-21/01

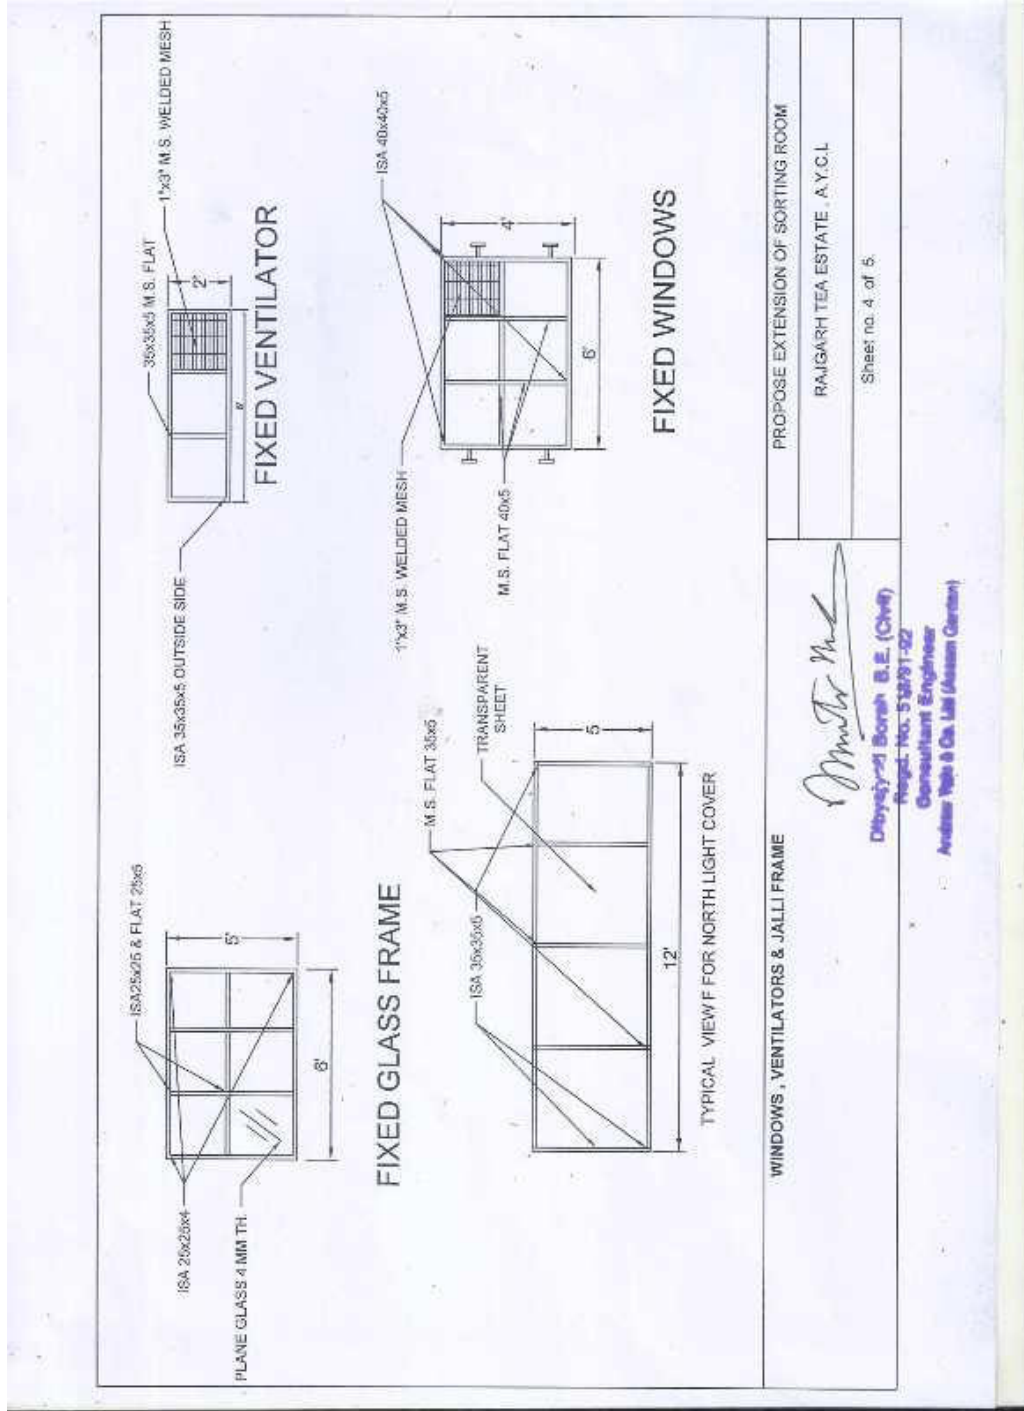


WINDOWS , VENTILATORS & JALLI FRAME	PROPOSE EXTENSION OF SORTING ROOM

Technical specification and requirement

Ref. E-Tender No.: AYCL/TEA DIVISION/81/20-21/ET/139

Ref. Tender No.: RAJ/CAPITAL/20-21/01

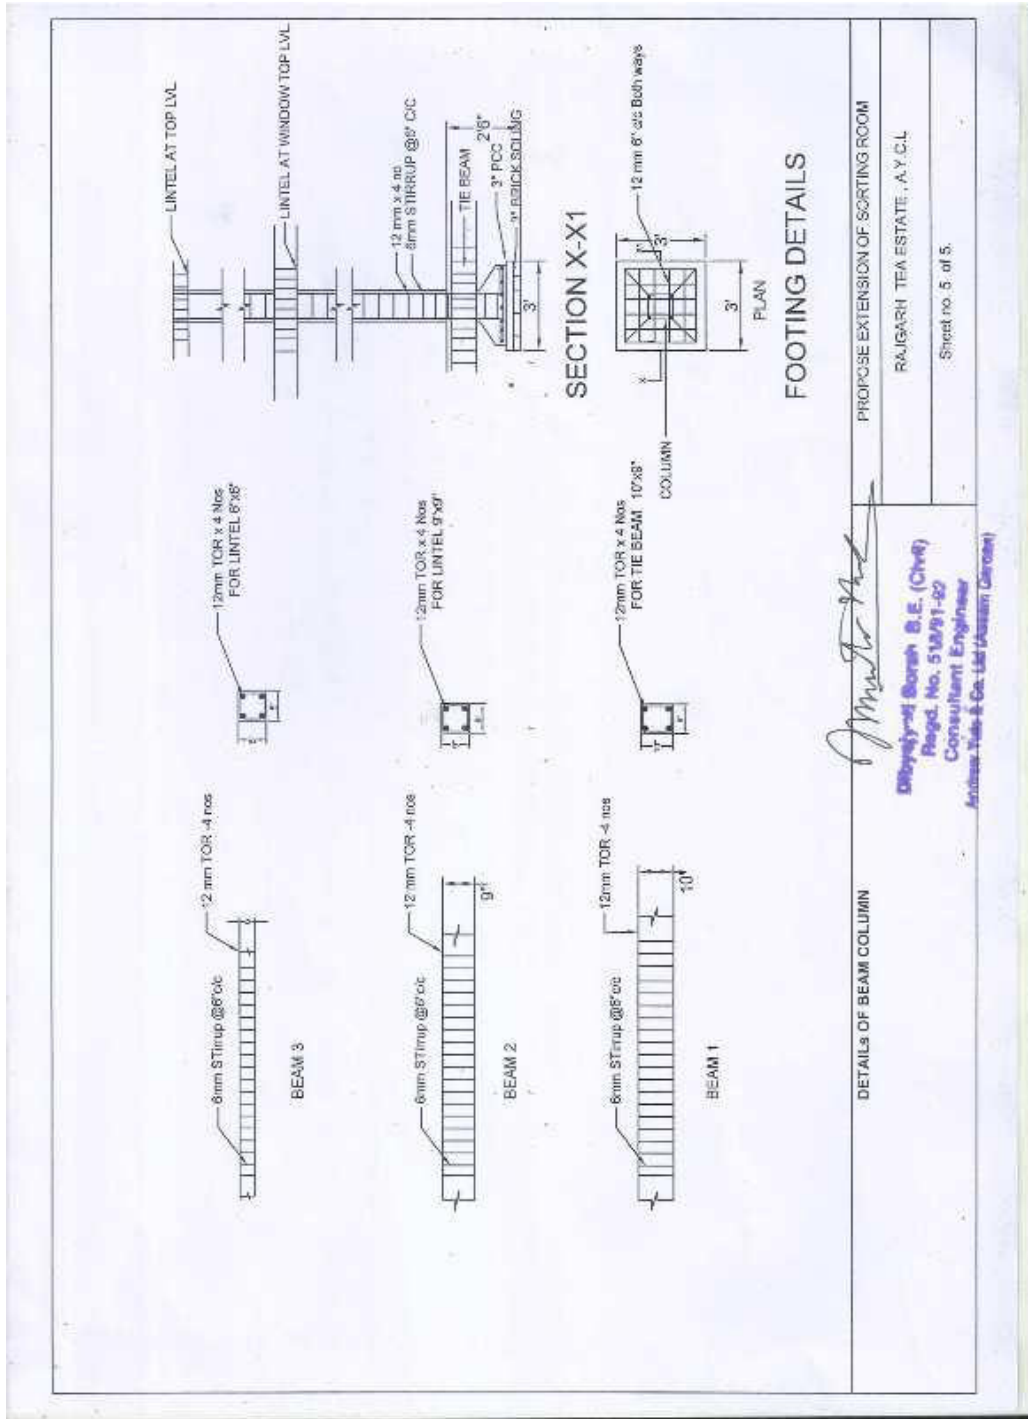

PROPOSE EXTENSION OF SORTING ROOM	RAJGARH TEA ESTATE, A.Y.C.L
DETAILS OF BEAM COLUMN	Sheet no. 5 of 5.

FOOTING DETAILS

Scope of Work**Ref. E-Tender No.: AYCL/TEA DIVISION/81/20-21/ET/139****Ref. Tender No.: RAJ/CAPITAL/20-21/01****Extension Sorting Room of Rajgarh TE : Scope of Work.**

Sl.No.	Description of Work	Qty
1	Earth work in Excavation for Foundation of Column and wall in ordinary soil, including digging out and refilling $\{(130 \times 1 \times 1) + (14 \times (2'6'' \times 2'6'' \times 3'))\} = 262.50 \text{ cft} = 7.44 \text{ m}^3$	7.44 m ³
2	Providing, laying RCC work in prop. 1:2:4 in column footing, and Tie beam, lintel etc $= \{(14 \times 2' \times 2' \times 3') + \{(130 \times 10'' \times 9'') + (130 \times 9'' \times 9'') \times 2\}\} = 395.50 \text{ cft} = 11.21 \text{ m}^3$	11.21 m ³
3	PCC work in floor on soling in prop 1:2:4 $= (35 \times 60 \times 3'') = 525.00 \text{ cft} = 14.87 \text{ m}^3$	14.87 m ³
4	Providing flat brick soling under the PCC work in floor, column base, wall foundation under apron, storm water drain	21.25 m ³
5	Providing, laying reinforcement bar in position for beam, column, bending in shape, binding with stirrup.	14.0 qntl
6	Providing Brick work in cement mortar 1:5 upto Plinth Level $= (130 \times 1' \times 9'') = 97.5 \text{ cft} = 2.76 \text{ m}^3$	2.76 m ³
7	Providing Brick work in cement mortar 1:5 from plinth to ceiling level up to 14'6'' height $= (212 \times 14.5' \times 9'') = 1413.75 \text{ cft} = 40.06 \text{ m}^3$	40.06 m ³
8	Providing, fabricating, hoisting, fitting of ISMB 175 Column on Foundation bolt including base, gusset, top plate of required size welding, grinding, applying primming coat of Red Oxide primer	6 set
9	Providing, fabricating, fitting fixing of ISMB 150 bracket at joining line of existing building for positioning aluminium gutter along the propose building	6 set
10	Providing, fabricating hoisting, lifting, and fitting fixing in position of truss of appropriate design including welding with base plate, painting with primming coat complete 65mm & 50 mm angle	6 set
11	Providing, fitting, fixing of AC Sheet for roofing complete $= 60 \times 35$ as per diagramm.	450 m
12	Providing, fabricating fixed windows with ISA 40x5 & Flat iron 40x5 for framing and fitting with 1"x3" welded mesh including applying primming coat. And fixing in position	7 set
13	Providing, fabrication fixed glass frame in ISA 25x5 & M.S. Flat 25x5 for clear glass fixing in position	7 set
14	Providing, fabrication fixed ventilator with ISA 35x5 & Flat iron 35x5 for framing and fitting with 1"x3" welded mesh including applying primming coat. And fixing in position	5 set

Contd..p/2

Off line document

Scope of Work

Ref. E-Tender No.: AYCL/TEA DIVISION/81/20-21/ET/139

Ref. Tender No.: RAJ/CAPITAL/20-21/01

2

Sl.No.	Description of Work	Qty.
15	Providing , fabrication fixed transparent sheet with ISA35x5 and M.S. Flat 35x5 for North Light framing including applying priming coat of Red oxide primer	22.30 m2
16	Earth (River Silt) supply, filling in foundation up to Plith level with trukage and ramming in layer not more than 6" to compact the soil, = 60'x35x1' = 2000 cft	56.67 m3
17	Providing, plastering in prop 1:5 on both side of wall = (60+35+35)x14'6"x2 = 3770 sqft = 350.37 m2	350.37 m2
18	Providing pcc work on apron and plastering with neat cement = 140x2 = 280 sqft = 26.02 m2	26.02 m2
19	Providing brick work in strom water drain in proper gradient and plastering neat cement polish complete , total = 100 ' = 30 m	30 m
20	Providing Alluminium paint & synthetic paint where necessary for all metal surface including Column , Windows, ventilator, truss etc.	1 set
21	Providing, making, designing and placing of Rain water gutter.	1 set
22	Providing electrical wiring with PVC conduit pipe and 2.5 mm2, 1.5 mm2 copper wire and with necessary fitting with switch board, Holder, inside and outside with LED bulb complete	30 points
23	Providing , fitting and fixing of self propelled air ventilator on roof of new building	2 set
24	Removing , dismantling of Existing wall , doors and exhaust fan to be refitted in new wall with povision of necessary step, and slop.	1 set

Bill of Materials**Ref. E-Tender No.: AYCL/TEA DIVISION/81/20-21/ET/139****Ref. Tender No.: RAJ/CAPITAL/20-21/01**

Bill of Materials for Extension of Sorting Room at Rajgarh TE 60'x35'

SL. NO	NAME OF THE ITEMS	QNTY.	UOM	Rate	Amount
1	Cement	375	Bag		
2	Bricks 1st class	26000	Nos		
3	Broken Bricks	1000	Cft		
4	Sand	2400	Cft		
5	Stone Chips mixed size	1600	Cft		
6	ISMB 175	724	Kg		
7	ISMB 150	120	Kg		
9	ISA 65x65x5	3850	kg		
10	ISA 50x50x5	750	kg		
11	M.S. Flat 40x5	180	kg		
12	M.S. plate 10mm, 8 mm,6mm mixed size	750	kg		
13	AC Sheet Mixed length roofing	450	m		
14	CGI sheet mixed length for Gable 0.30x9'	35	pc		
15	AC rigging	26	pair		
16	M.S Welding Rod 8swg	42	pkt		
17	M.S Welding Rod 10 swg	36	pkt		
18	J. Hook	40	kg		
19	Bitumin Washer	20	pkt		
20	G.I Limpet Washer	6	kg		
21	Cutting Disc 14"	40	pc		
22	Cutting Disc 4"	36	pc		
23	Grinding wheel 4"	4	pc		
24	M.S Rod 12,10,8,6 mm mixedsize	1400	kg		
25	G.I Black Wire	15	kg		
26	Coirstring	20	kg		
27	Bamboo	60	no		
28	Shuttering Timber	42	cft		
29	Earth filling River silt	2000	cft		
30	Foundation Bolt & nut	24	pcs		
31	Windows 6'x5' with iron angle frame ,welded mesh cover and fitted with glass complete	9	set		
32	Ventilator with fixed frame welded mesh & glass	5	set		
33	Transparent sheet for North light covering	300	sqft		
34	Self propelled roof air ventilator with fitngs	2	set		
				Sub Total	0.00

Contd.p/2

Off line document

Bill of Materials

Ref. E-Tender No.: AYCL/TEA DIVISION/81/20-21/ET/139

Ref. Tender No.: RAJ/CAPITAL/20-21/01

				B/F	0.00
35	ITEMS FOR LIGHTING				
	Pvc Board 12x12	3	No		
	6 Amp switch for light	30	no		
	Led Bulb	30	no		
	Pvc Conduit Pipe	100	no		
	Armoured cable 3.5x16 mm2 for exhaust fan	120	m		
	Copper Wire 2.5 mm2	4	Roll		
	Copper Wire 1.5 mm2	10	Roll		
	copper wire 0.75 mm2	3	Roll		
	MCB 64A TPN	1	set		
	MCB 32A TPN	4	set		
	Socket , holder , and misc fittings etc	1s			
36	Red Oxide Metel Primer	40	Lt		
37	Aluminium Paint	40	Lt		
38	Synthetic paint	40	lt		
39	Thinner	30	lt		
40	White washing with lime 9 kg bag each	30	bag		
41	Paint Brush 4"	8	Nos		
42	Shoe brush	6	nos		
43	Oxygen For Cutting	14	Nos		
44	L.P.G. For Cutting	3	Nos		
45	G.I. Gutter for rain water with fittings	70	rft		
46	Aluminium roll for gutter 20 swg x 4' wide	100	kg		
47	PVC 4" pipe 20' long	3	no		
48	PVC 4" Elbow	9	no		
49	PVC Socket 4"	3	no		
50	Join bolt	5	pkt		
51	M.s. nut Bolts	28	kg		
52	Wire nail	5	kg		
	Cost of Materials				
	Labour charges including dismantling etc				
	Total				
	Add GST @18%				
	Grand Total				

For online submission

Annexure-VIII

ANDREW YULE & COMPANY LIMITED
Rajgarh Tea Estate
Price sheet for Bathing Enclosure

Ref. E-Tender No.: AYCL/TEA DIVISION/81/20-21/ET/139

Ref. Tender No.: RJ/CAPITAL/20-21/01

PRICE SHEET

WORK- EXTENSION OF SORTING ROOM

Unit	Extension of sorting Room	GST As applicable	Unit Site Cost	Contract Price
	Rs.	Rs.	Rs.	Rs.